


| SCHEDULE | | |
|----------|---|---|
| C | D | E |
| | | |
| | | |
| | | |
| | | |
| | | |

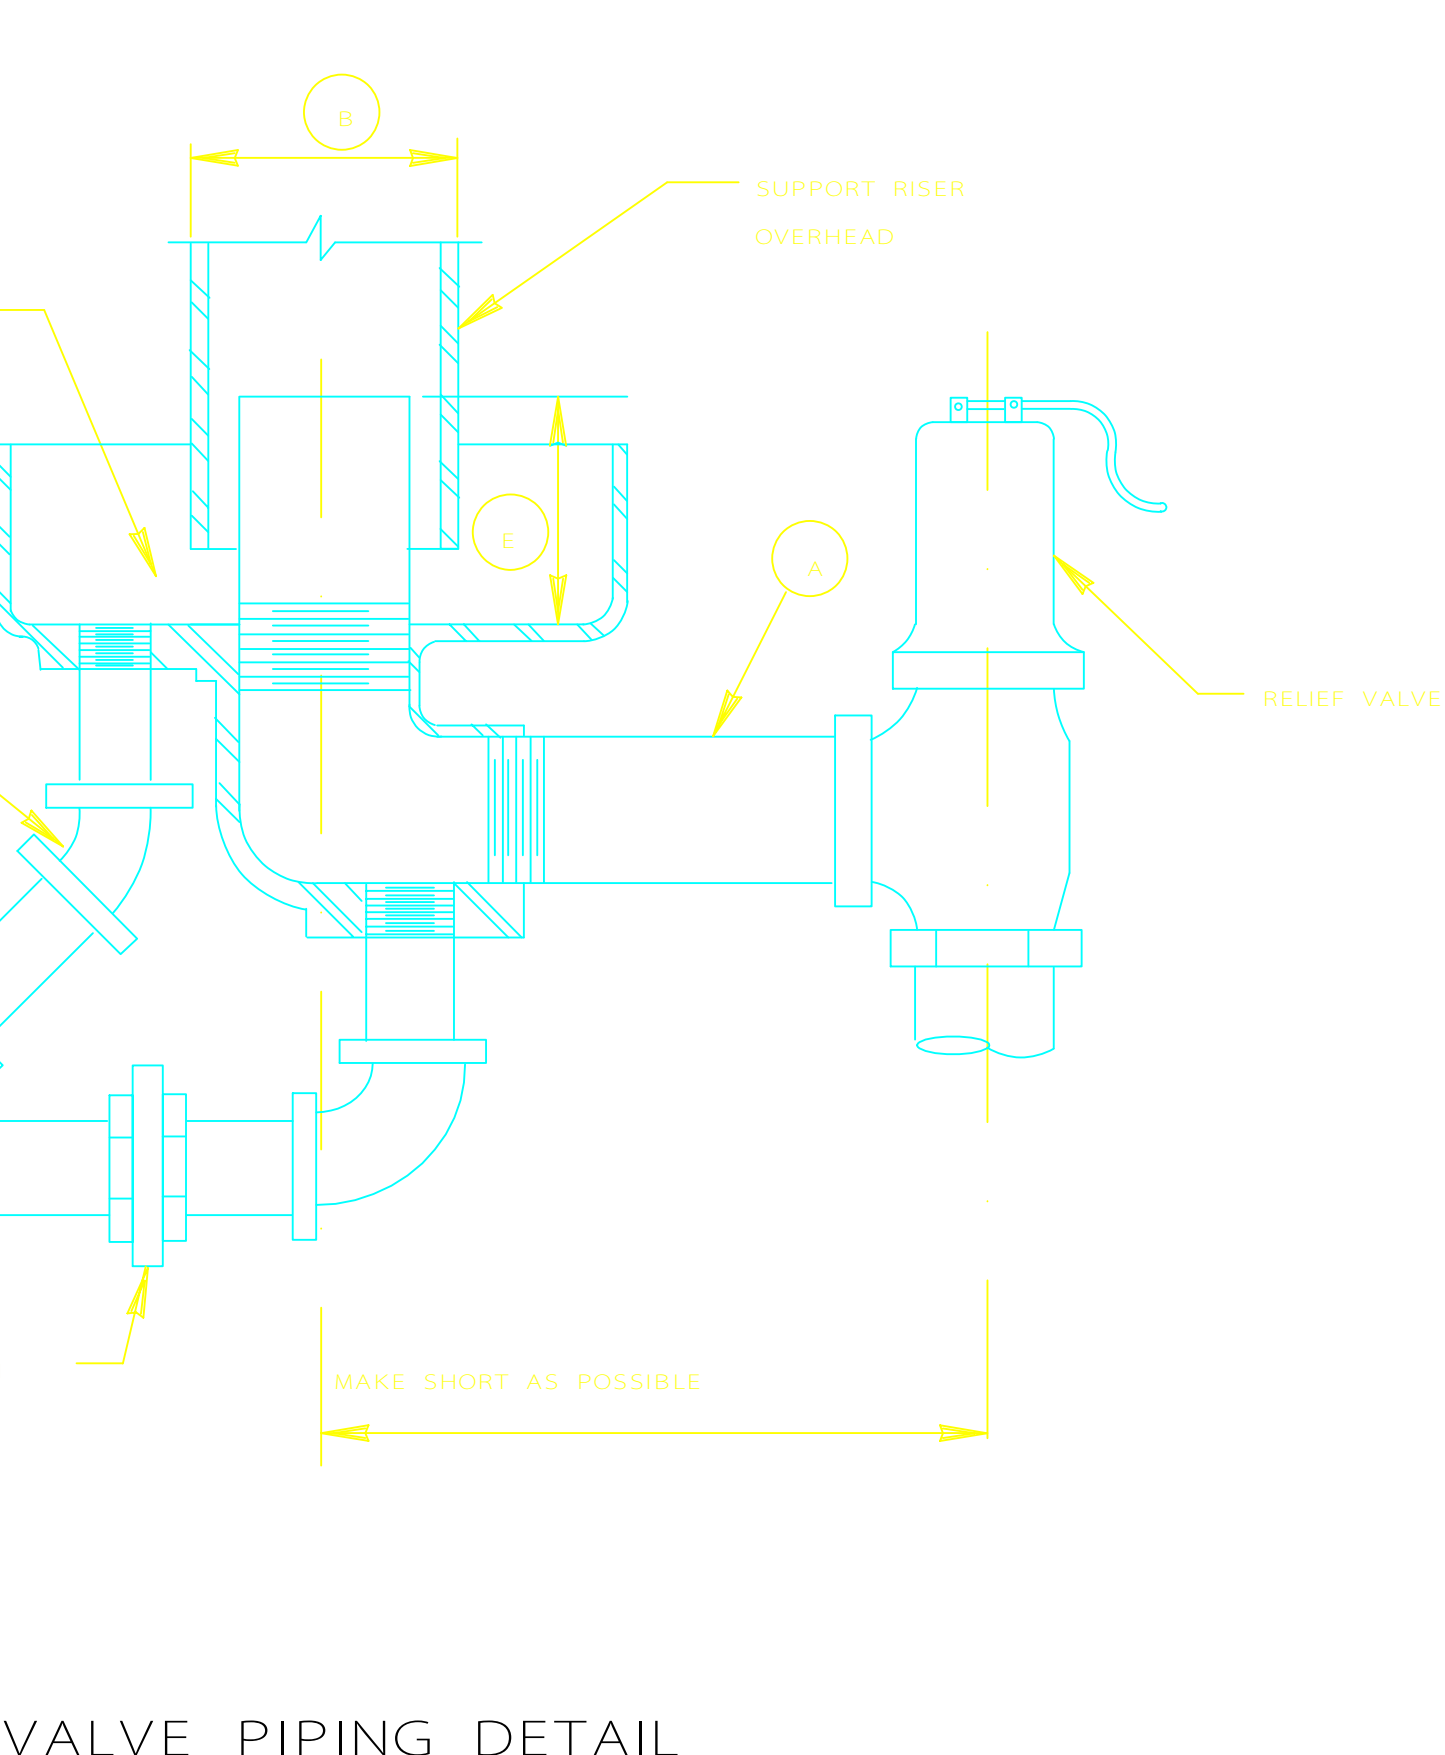

VALVE PIPING DETAIL